


# TYPICAL FRENCH DRAIN SECTION

## INSTALL W/STONE LAYER CONNECTION TO PAVING BASE

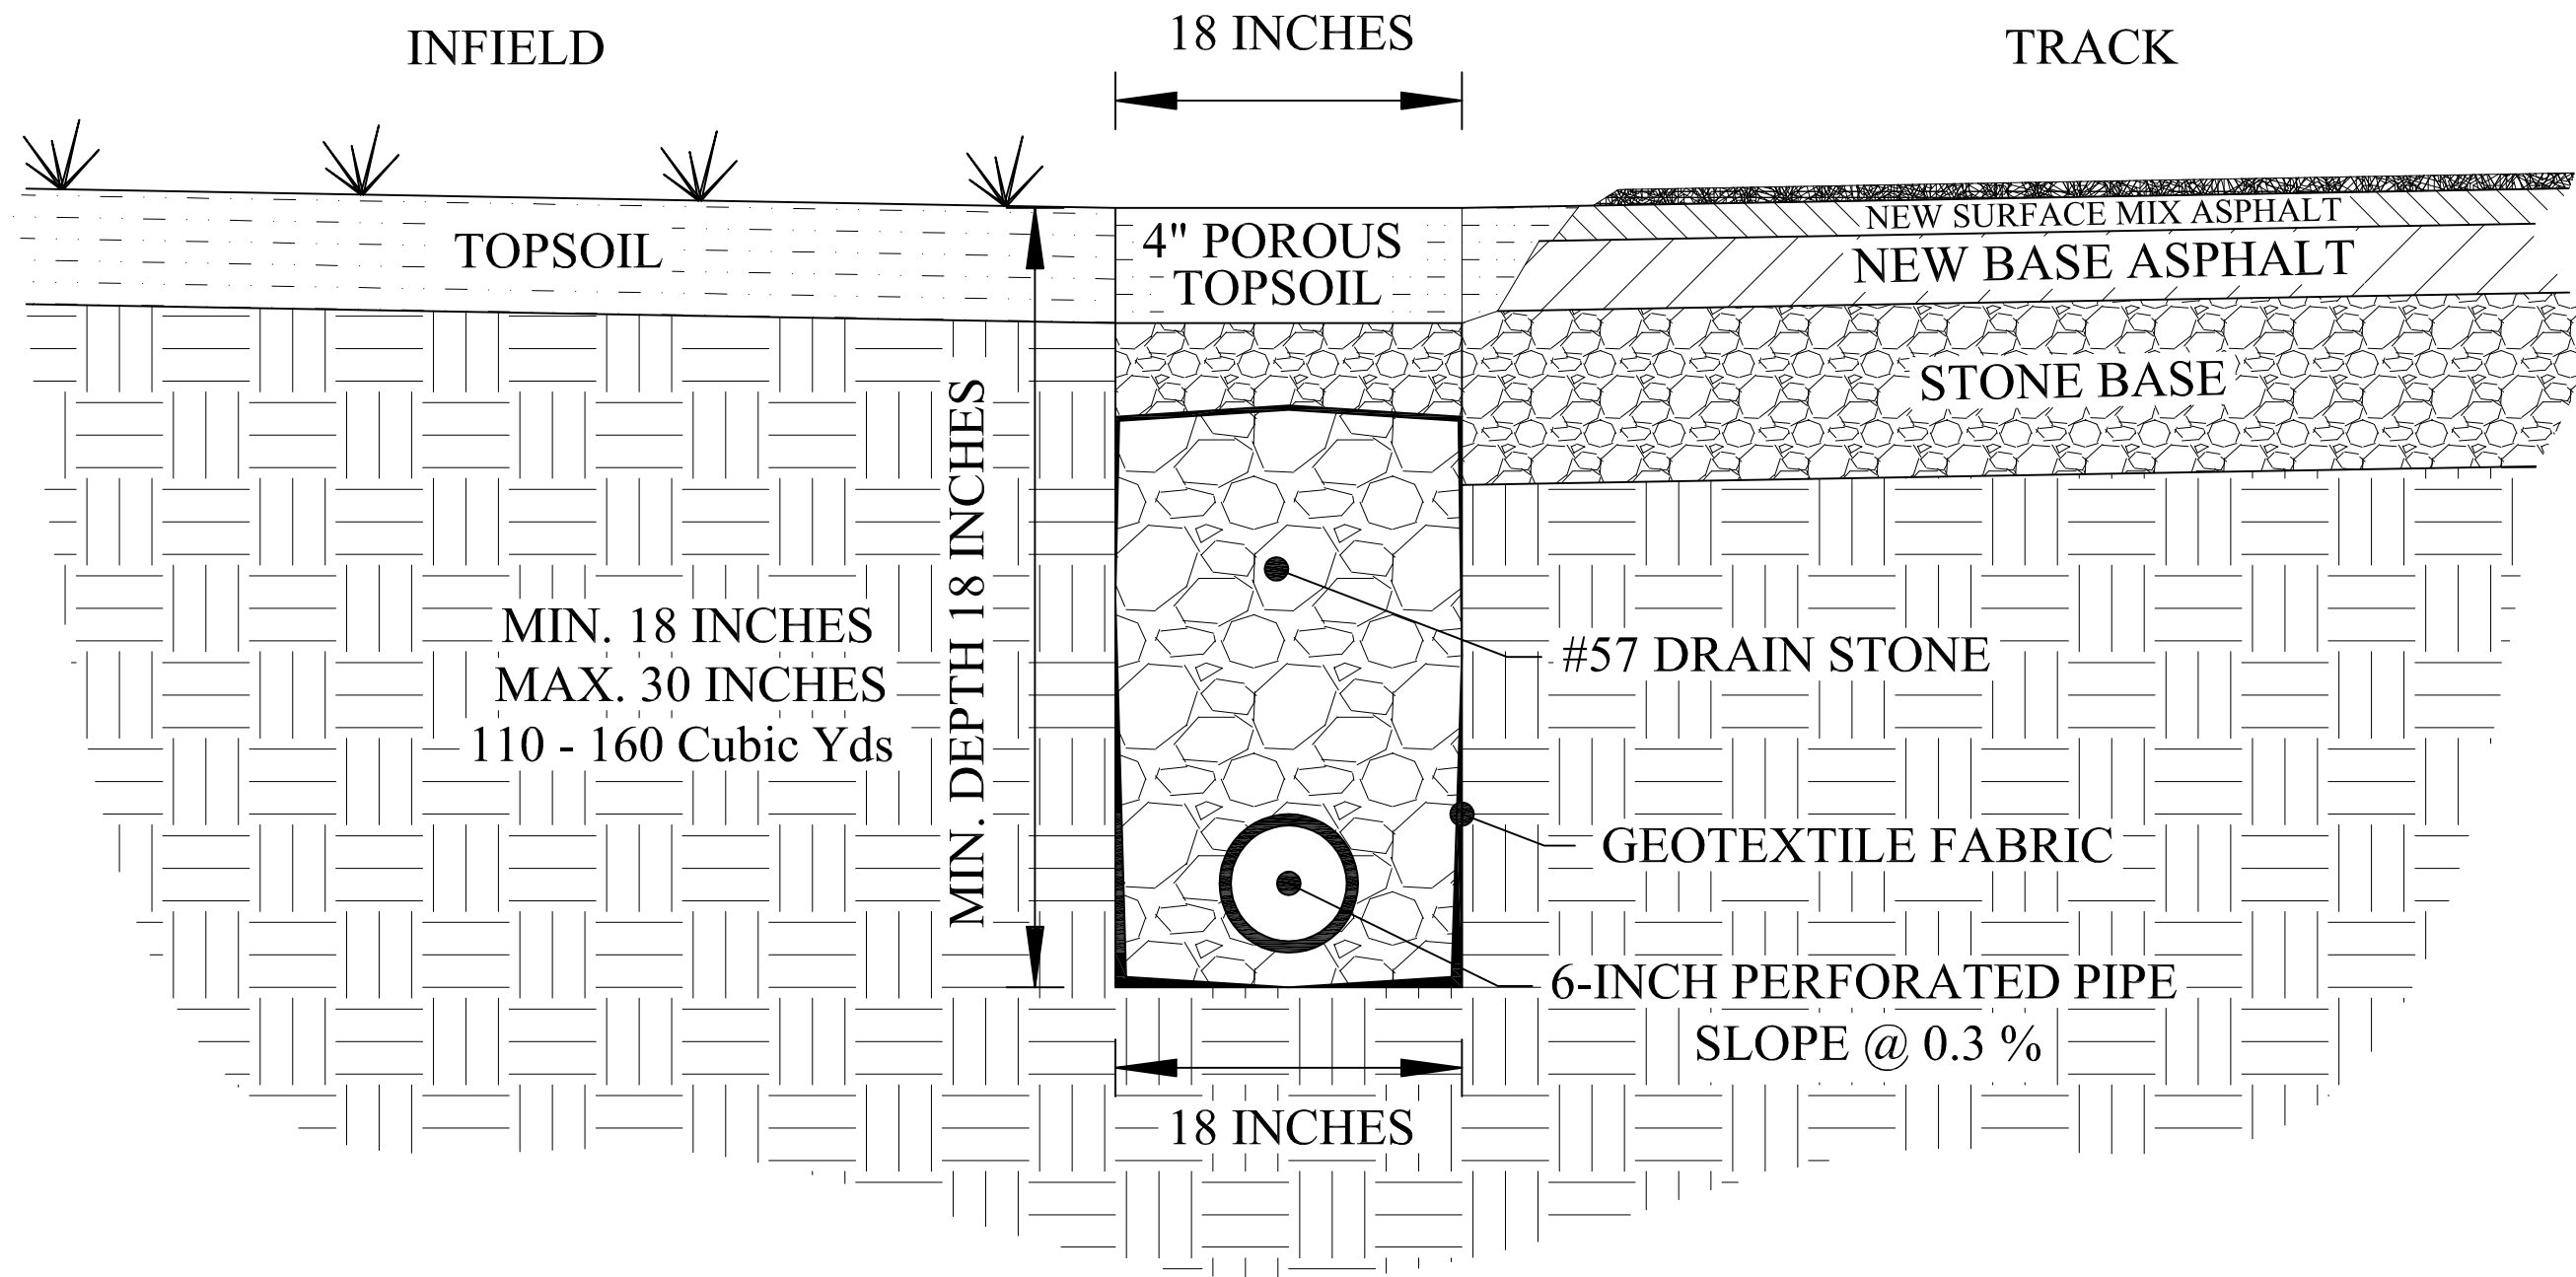

**FRENCH DRAIN SECTION**

NOT TO  
SCALE

copyright © 2009 PRECISION SPORTS SURFACES, INC.  
3325 Lobban Place, Charlottesville, VA 22903  
PH: 434-971-9628, FAX: 434-971-1131 [precisionsurfaces.com](http://precisionsurfaces.com)